



BUILDING PLAN 3

SCALE :: 1/16" = 1'-0"  
0' 8' 16' 32'

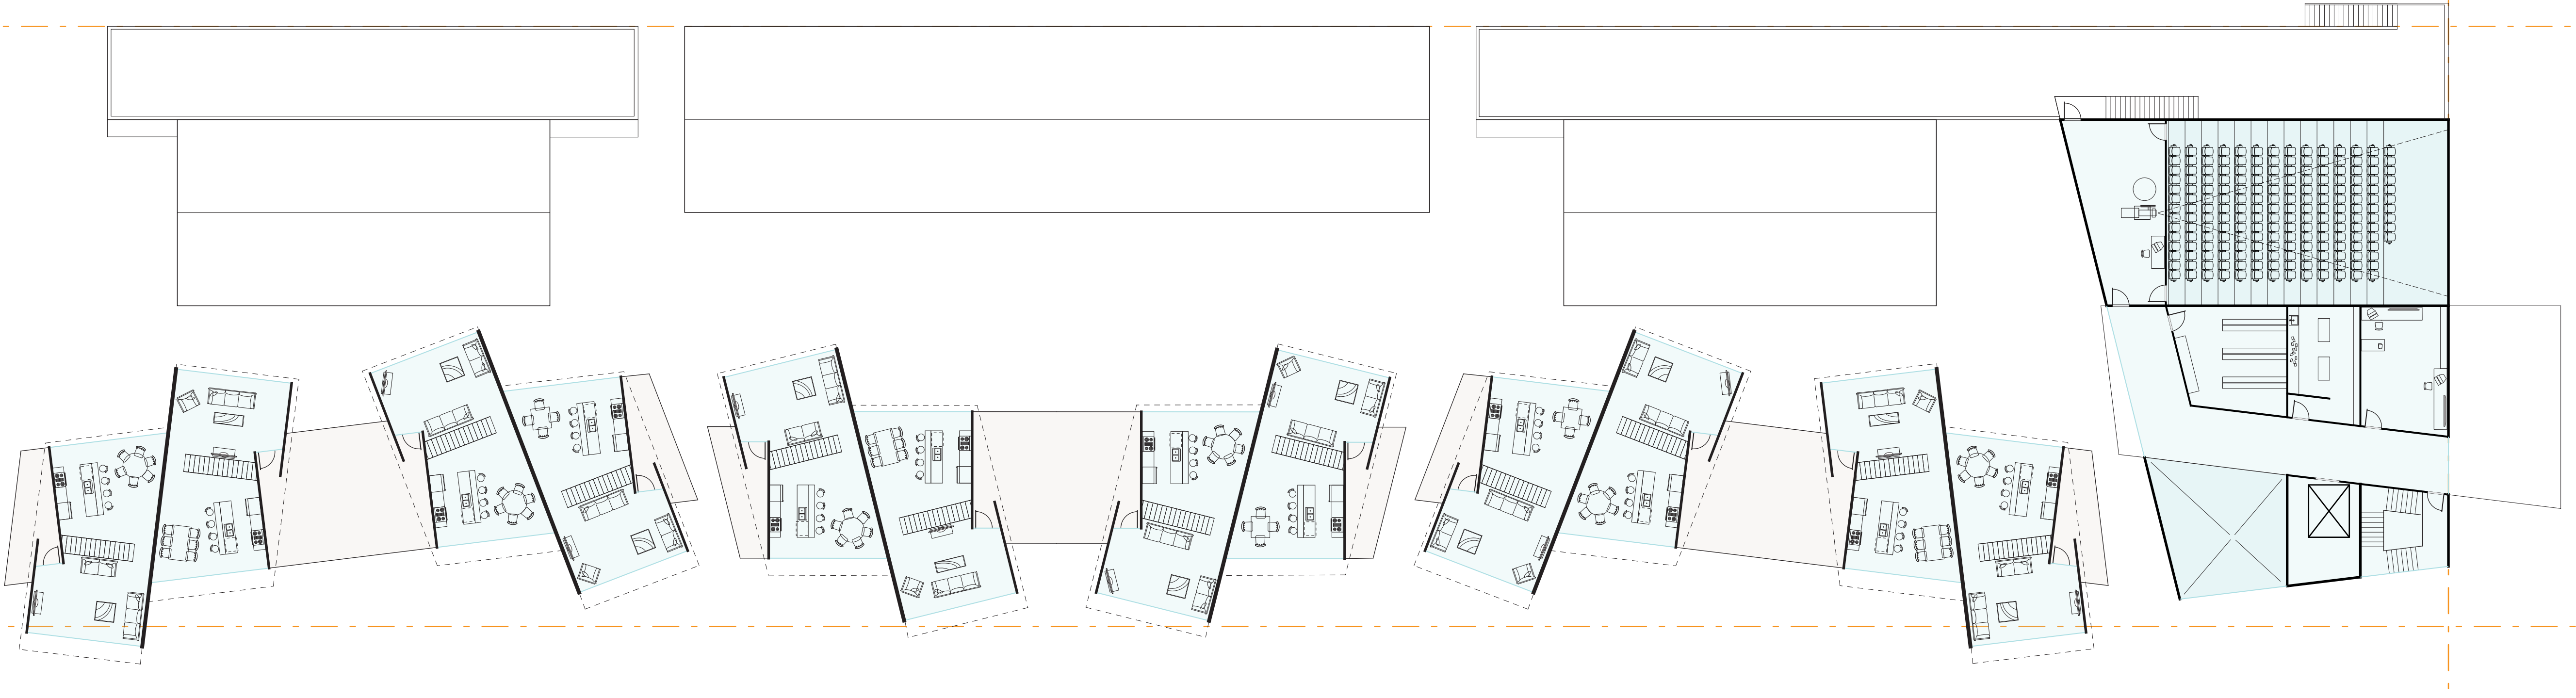


BUILDING PLAN 2

SCALE :: 1/16" = 1'-0"  
0' 8' 16' 32'

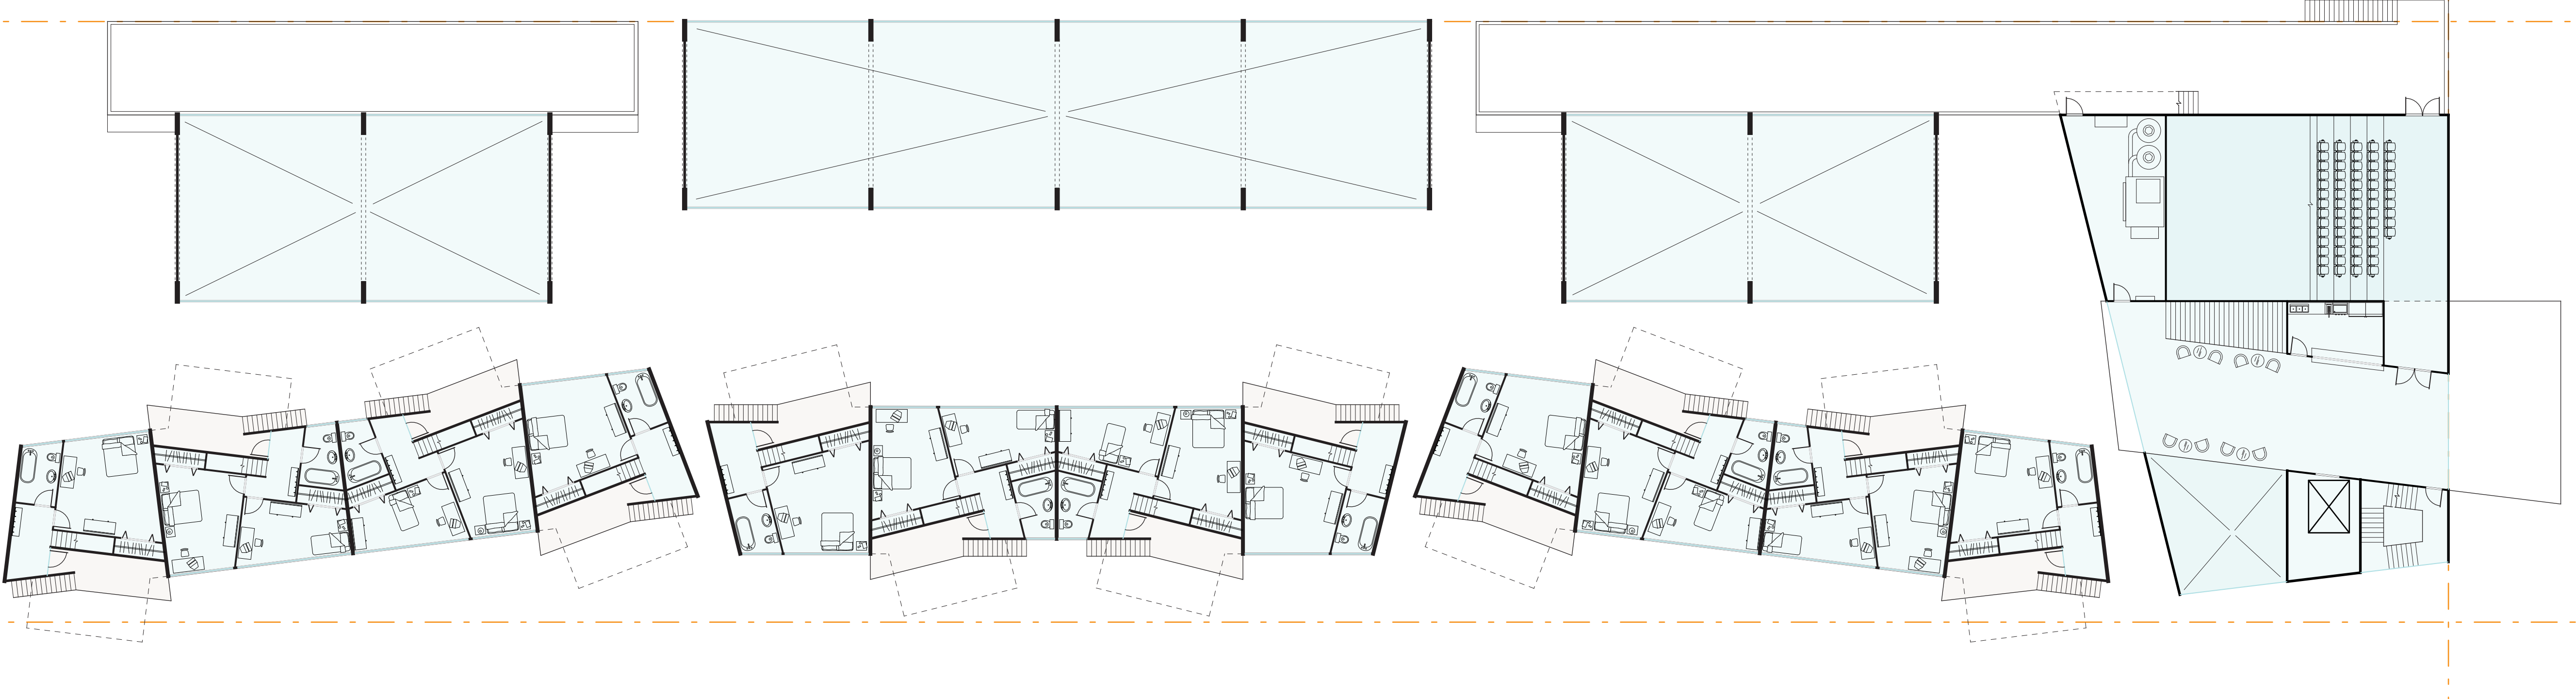


EAST / WEST SECTION

SCALE :: 1/16" = 1'-0"  
0' 8' 16' 32'

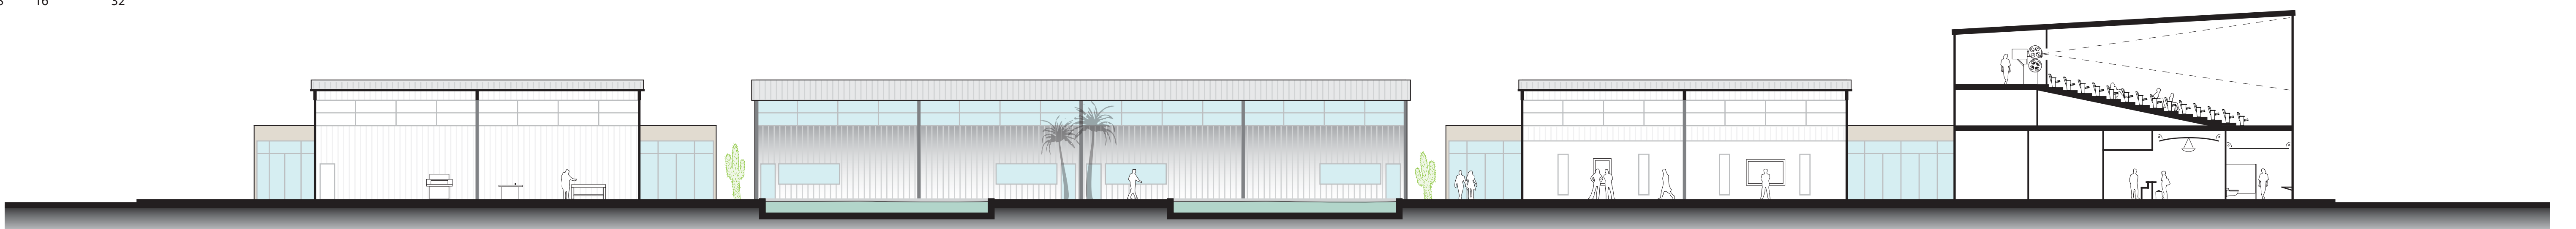

NORTH ELEVATION

SCALE :: 1/16" = 1'-0"  
0' 8' 16' 32'

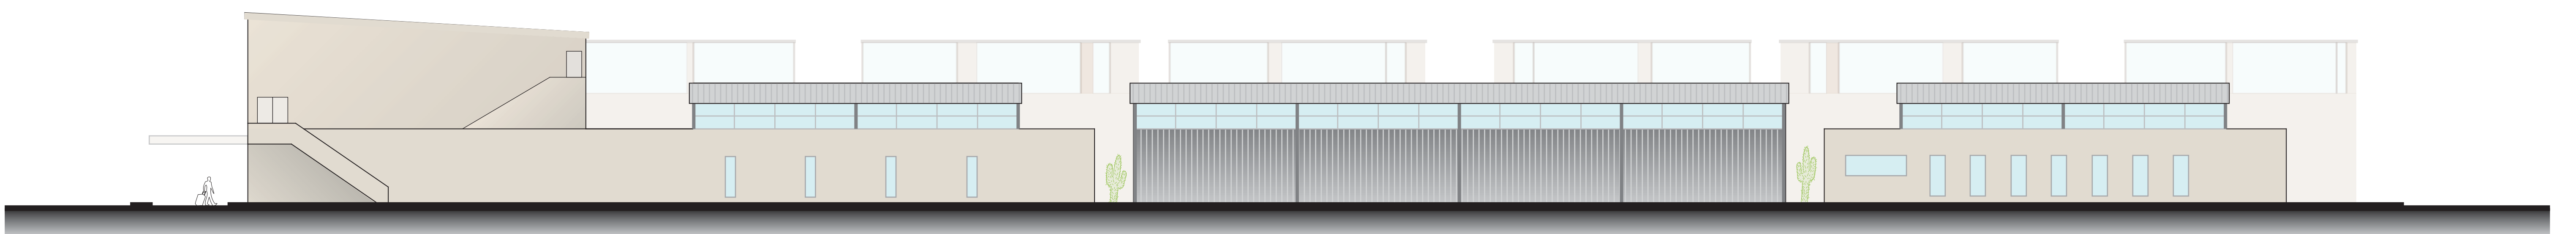

BUILDING PLAN 1 (with local site context)

SCALE :: 1/16" = 1'-0"  
0' 8' 16' 32'

