



FRONT ELEVATION (Southern Facade)  
SCALE: 1/4" = 1'-0"



SECTION A  
SCALE: 1/4" = 1'-0"

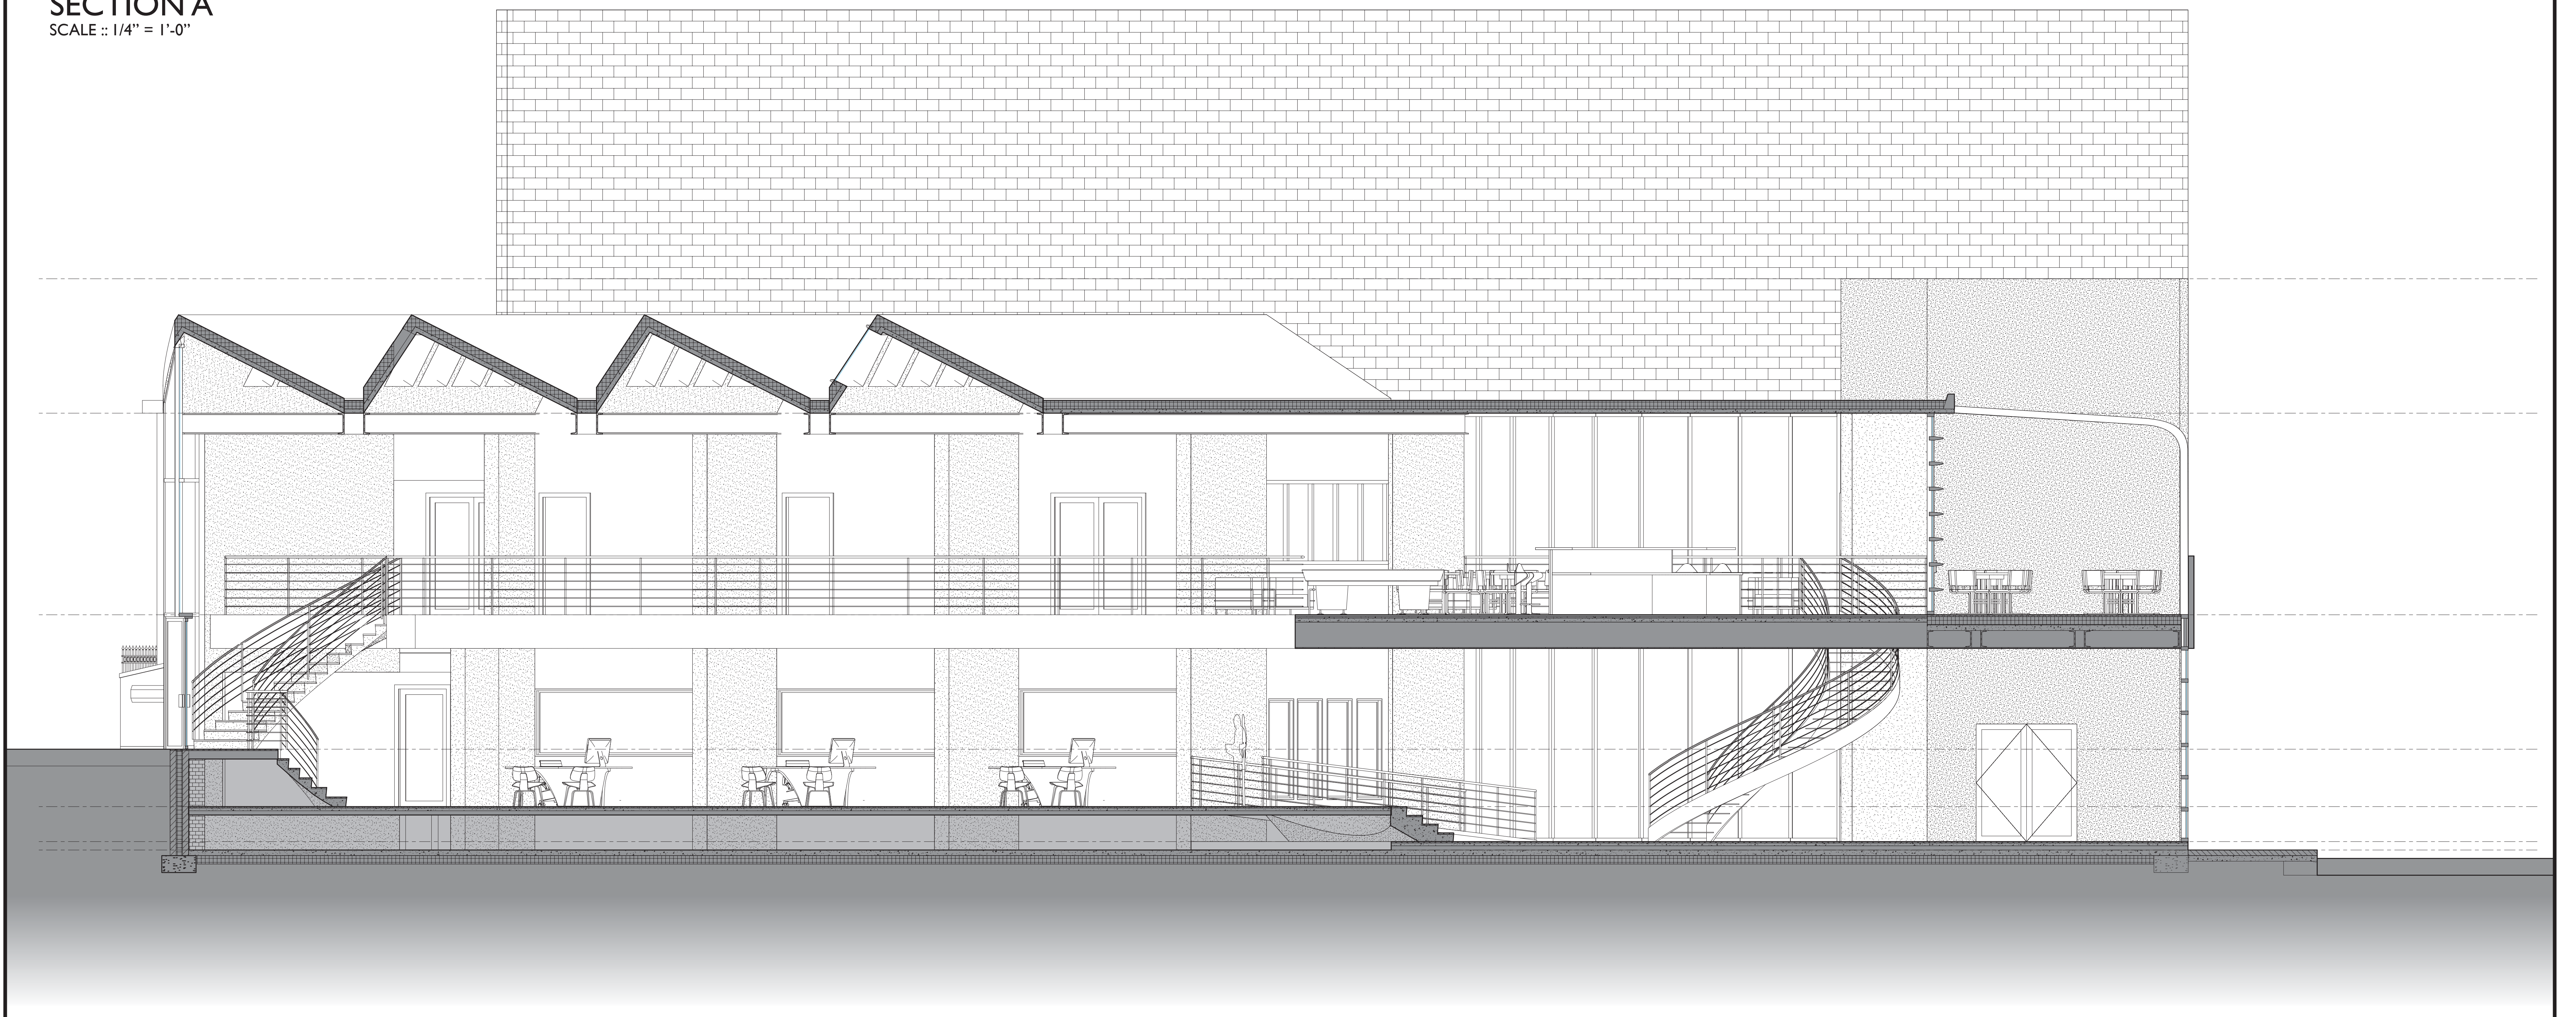


SECTION B  
SCALE: 1/4" = 1'-0"

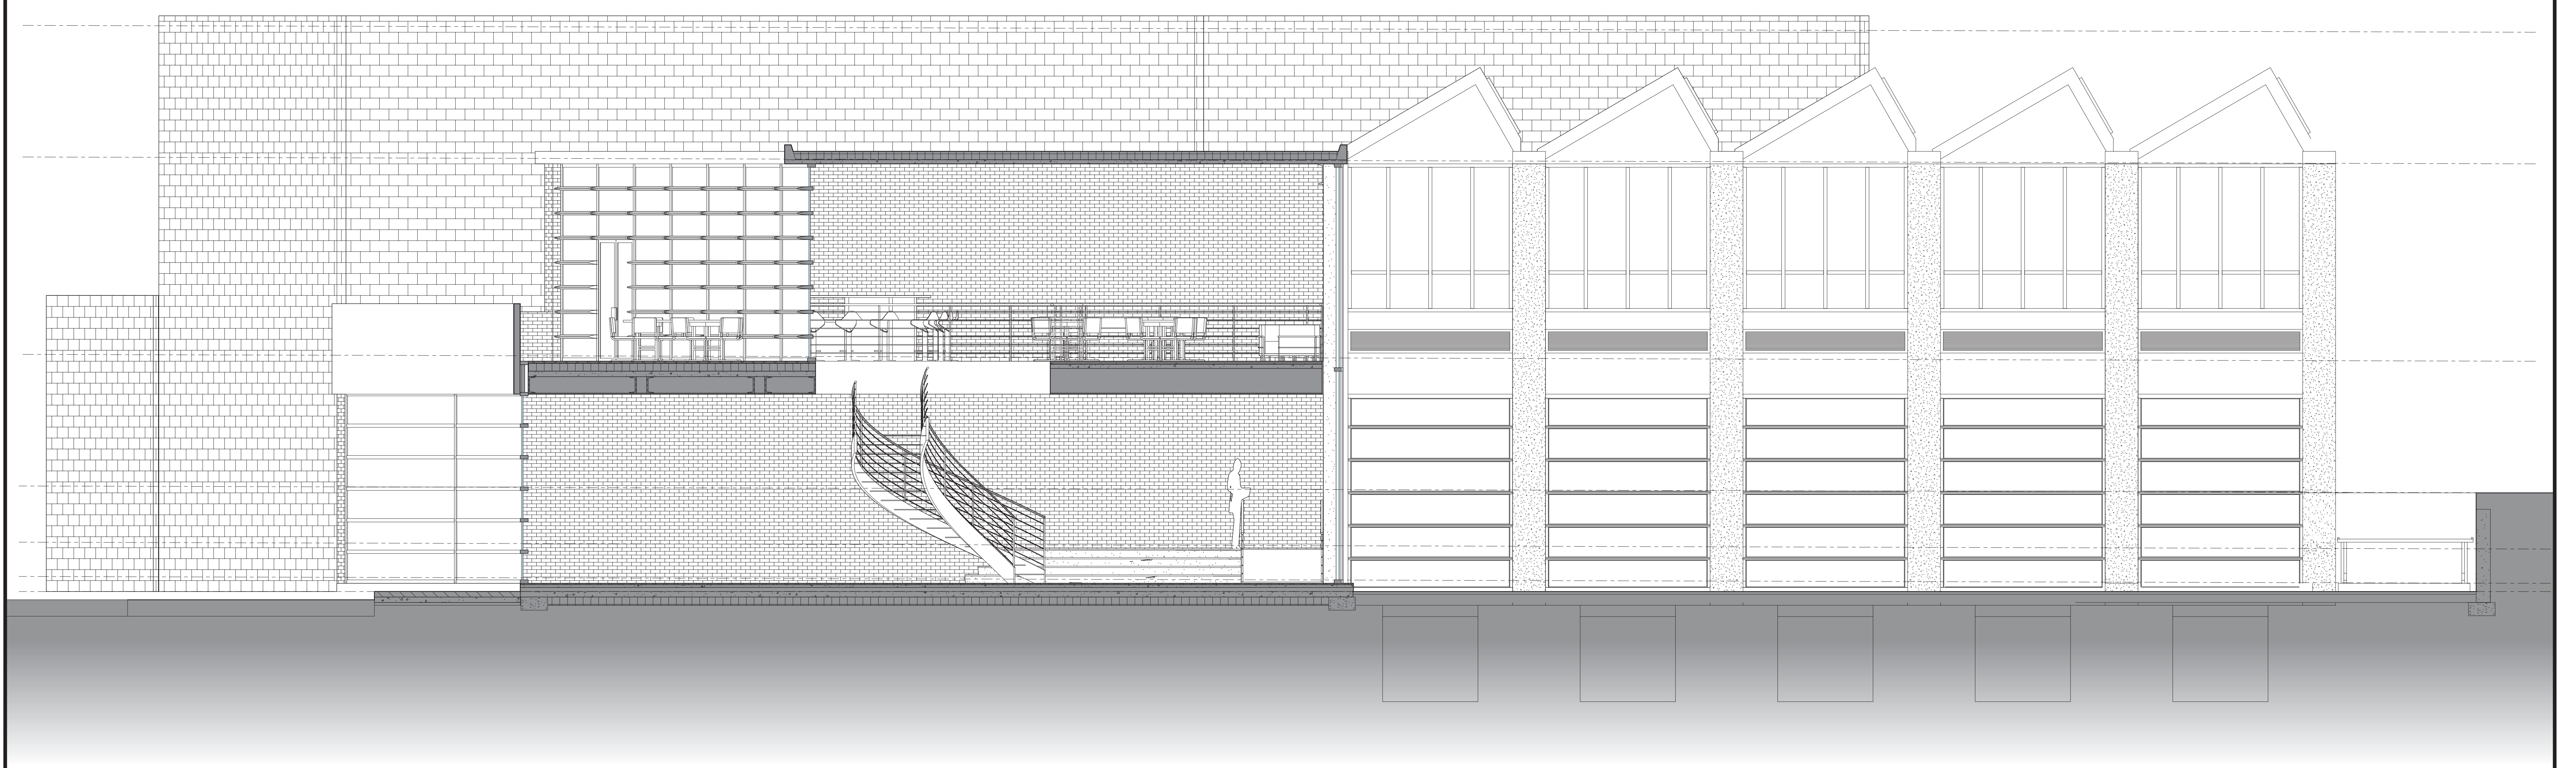


DISPLACEMENT VENTILATION DIAGRAM (1/8" = 1'-0")

CONVENTIONAL - HIGH SUPPLY HIGH RETURN

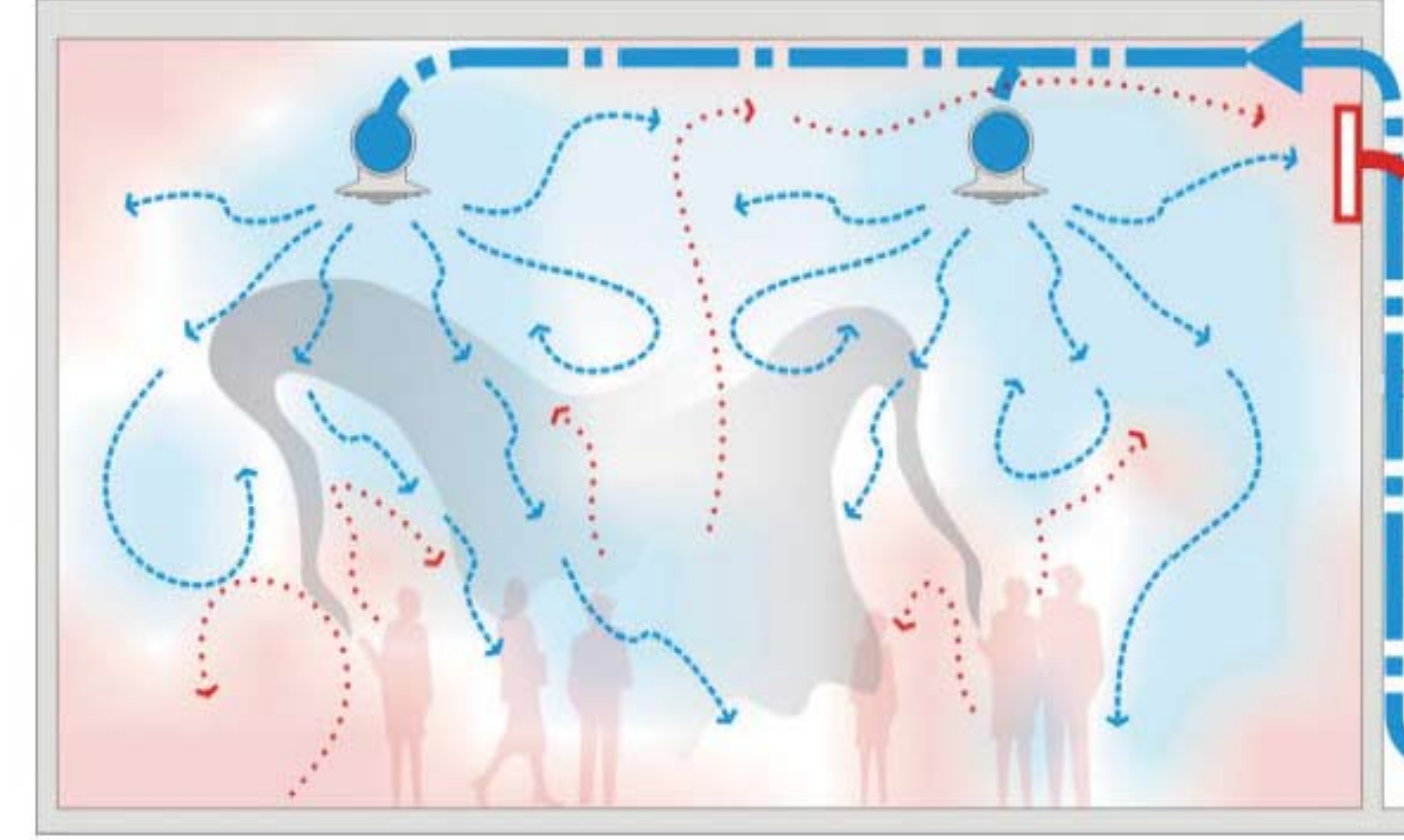

DISPLACEMENT - LOW SUPPLY HIGH RETURN

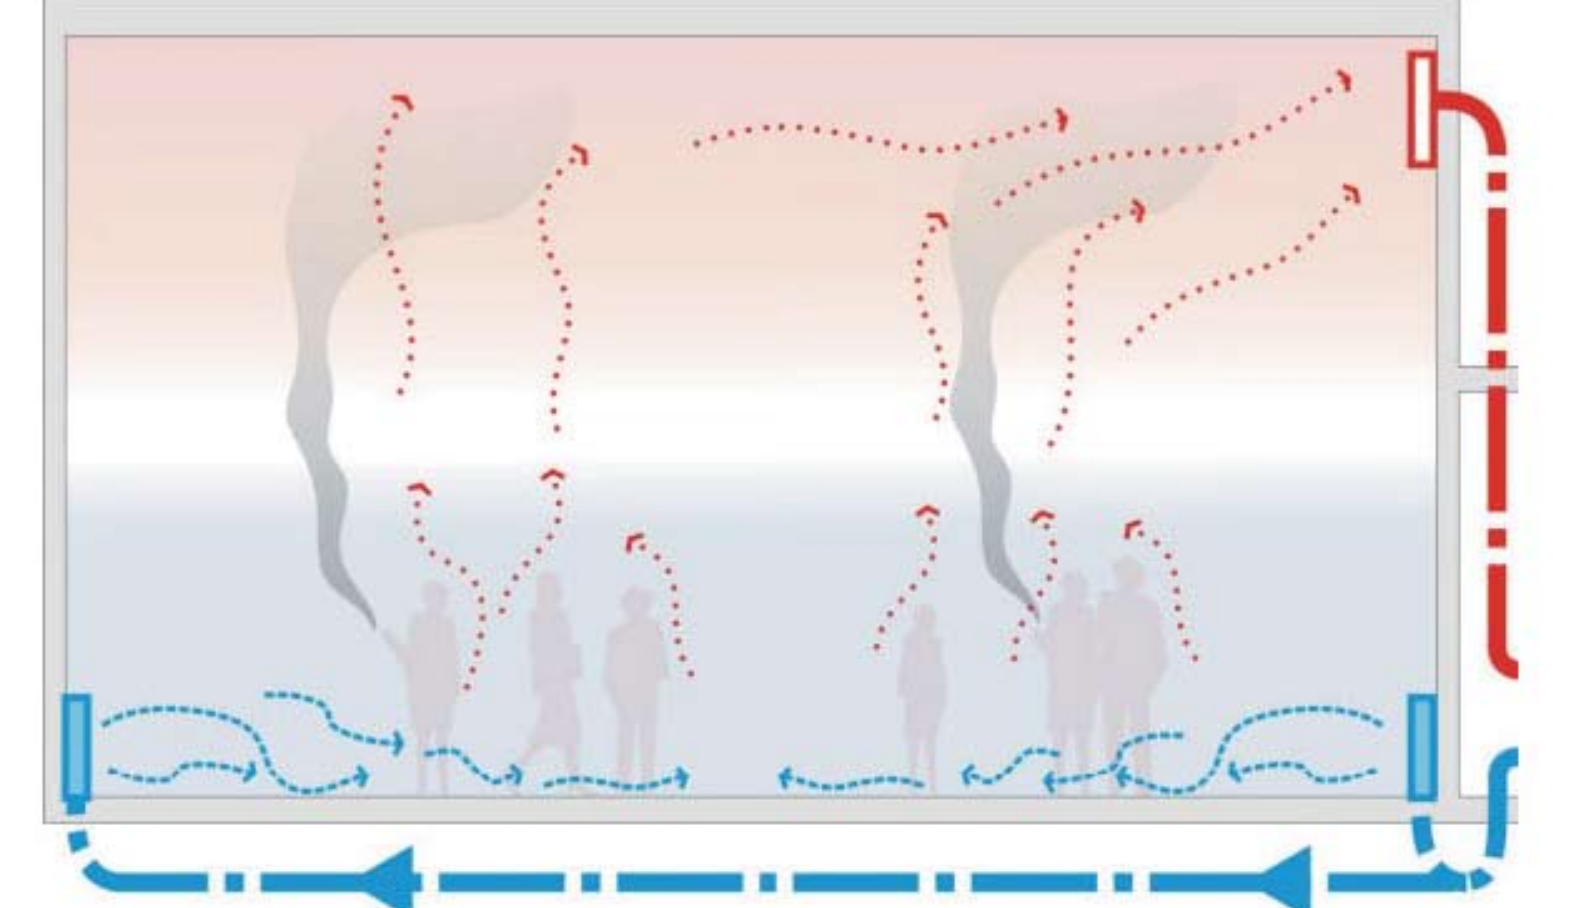

RADIANT PIPING DIAGRAM (1/8" = 1'-0")

